


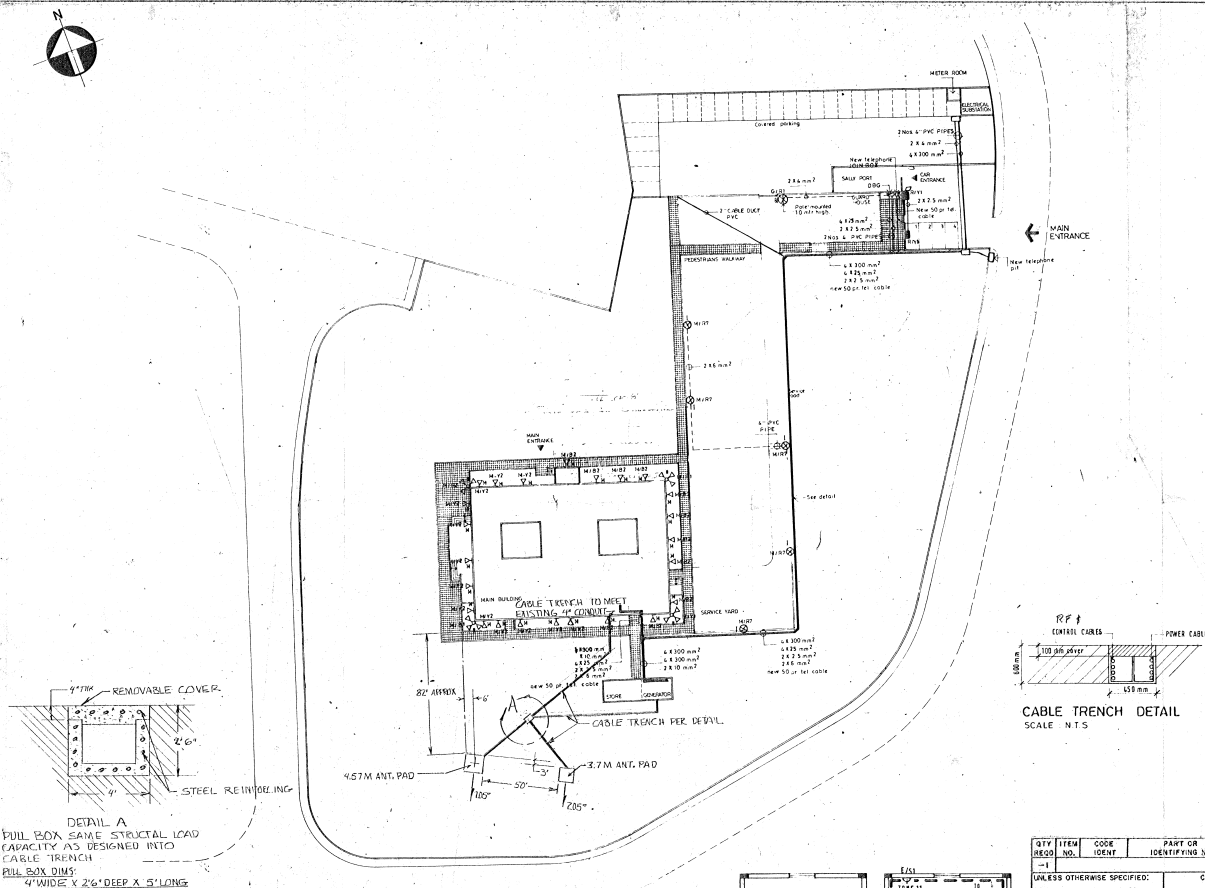

REVISIONS				
ZONE	LTR	DESCRIPTION	DATE	APPO

QTY	ITEM NO.	CODE	PART OR IDENTIFYING NO.	NOMENCLATURE OR DESCRIPTION	SPECIFICATION OR MATERIAL	REF DES
UNLESS OTHERWISE SPECIFIED: DIMENSIONS ARE IN INCHES TOLERANCES ON ANGLES: 1 PLATE DEC. = .02 3 PLATE DEC. = .005				LIST OF MATERIALS		
CONTRACT NO.				5-T Research NEWINGTON, VIRGINIA 22122		
SIGNATURE				DATE		
DRAWN BY				NICOSSIA SITE PLAN ELECTRICAL		
ENGR				SIZE		
APPRO				CODE		
APPRO				DRAWING NO.		
SCALE 1/8" = 1'-0"				D 50406 5-0000-D-5413		
						SHEET 1 OF