

2001

INFORMATION REPORT INFORMATION REPORT

CENTRAL INTELLIGENCE AGENCY

This material contains information affecting the National Defense of the United States within the meaning of the Espionage Laws, Title 18, U.S.C. Secs. 793 and 794, the transmission or revelation of which in any manner to an unauthorized person is prohibited by law.

S-E-C-R-E-T

50X1-HUM

COUNTRY	East Germany	REPORT	
SUBJECT	Experimental Establishment at Pirna-Sonnenstein	DATE DISTR.	20 JUL 1959
		NO. PAGES	1
		REFERENCES	
DATE OF INFO.			
PLACE & DATE ACQ.			50X1-HUM

SOURCE EVALUATIONS ARE DEFINITIVE. APPRAISAL OF CONTENT IS TENTATIVE.

50X1-HUM

a drawing of the experimental establishment at Pirna-Sonnenstein. This establishment is under the authority of the Ministry of National Defense, and was designed by SBB (Sonderbaubureau) Dresden; the director is Prof. Brunolf Baade and construction was done by VEB Bau-Union Sued, Dresden. Also available is a drawing of the local area surrounding Pirna-Sonnenstein and a legend to both maps

50X1-HUM
50X1-HUM

75

S-E-C-R-E-T

50X1-HUM

STATE	X	ARMY	X	NAVY	X	AIR	X	FBI		AEC				
-------	---	------	---	------	---	-----	---	-----	--	-----	--	--	--	--

(Note: Washington distribution indicated by "X"; Field distribution by "#".)

INFORMATION REPORT INFORMATION REPORT

SECRET

50X1-HUM

50X1-HUM

SONNENSTEIN ESTABLISHMENT(PIRNA AN DER ELBE)

Authority Responsible: Ministry of National Defence

Planning Office : SBB Dresden

Construction : Bau-Union Sttd, Dresden.

(Key to Appendix "A")

1. Construction-office buildings.
2. Director of the establishment, recipient of the National Prize - Prof. D.R. BAADE.
3. Check-point.
4. Office building.
5. Test-buildings with wind-tunnels.
6. Evaluation buildings.
7. Building housing test-benches.
8. Garage.
9. Check-point.
10. Road to Struppen.
11. Road to Pirna-Königstein via Krietschwitz.
12. Peoples' Police garages.
- 13/14/16 Barracks - formerly hospital.
15. Staff of Peoples Police.
- 17/18 Officers' quarters.
19. Cunnersdorf dairy.
20. Road to Ebenheit & Struppen.
- 21/22. Areas reserved for planned extension of establishment.
- 23/24/25/26. Boundary fences.
27. Check-point.

(Key to Appendix "B")

Map of the area - scale: 1:125,000

- 1/2. Barracks - formerly hospital.
3. Cunnersdorf dairy.
4. Ebenheit village

/page 2....

SECRET

50X1-HUM

SECRET

50X1-HUM


50X1-HUM

- 2 -


5. Oberebenheit village.
6. River Elbe
7. Road in the Elbe valley
8. Railway line Pirna-Bad Schandau
9. Road to Ebenheit
10. Road Pirna-Struppen
11. Road Pirna-Königstein
12. Road to Ebenheit
13. Fechtelgrund.
14. Wettinhöhe
- 15/16. Sonnenstein establishment.

SECRET

50X1-HUM

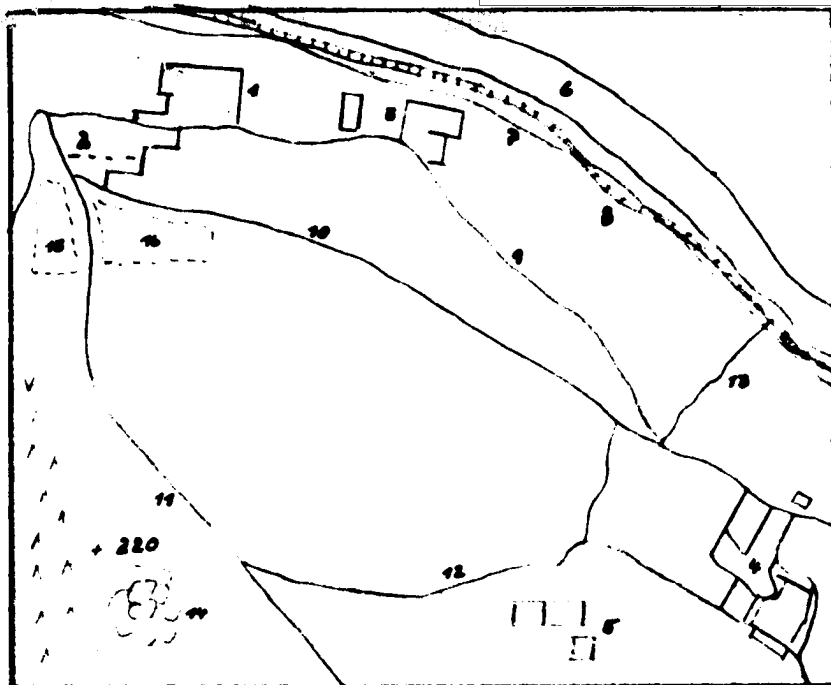

SECRET

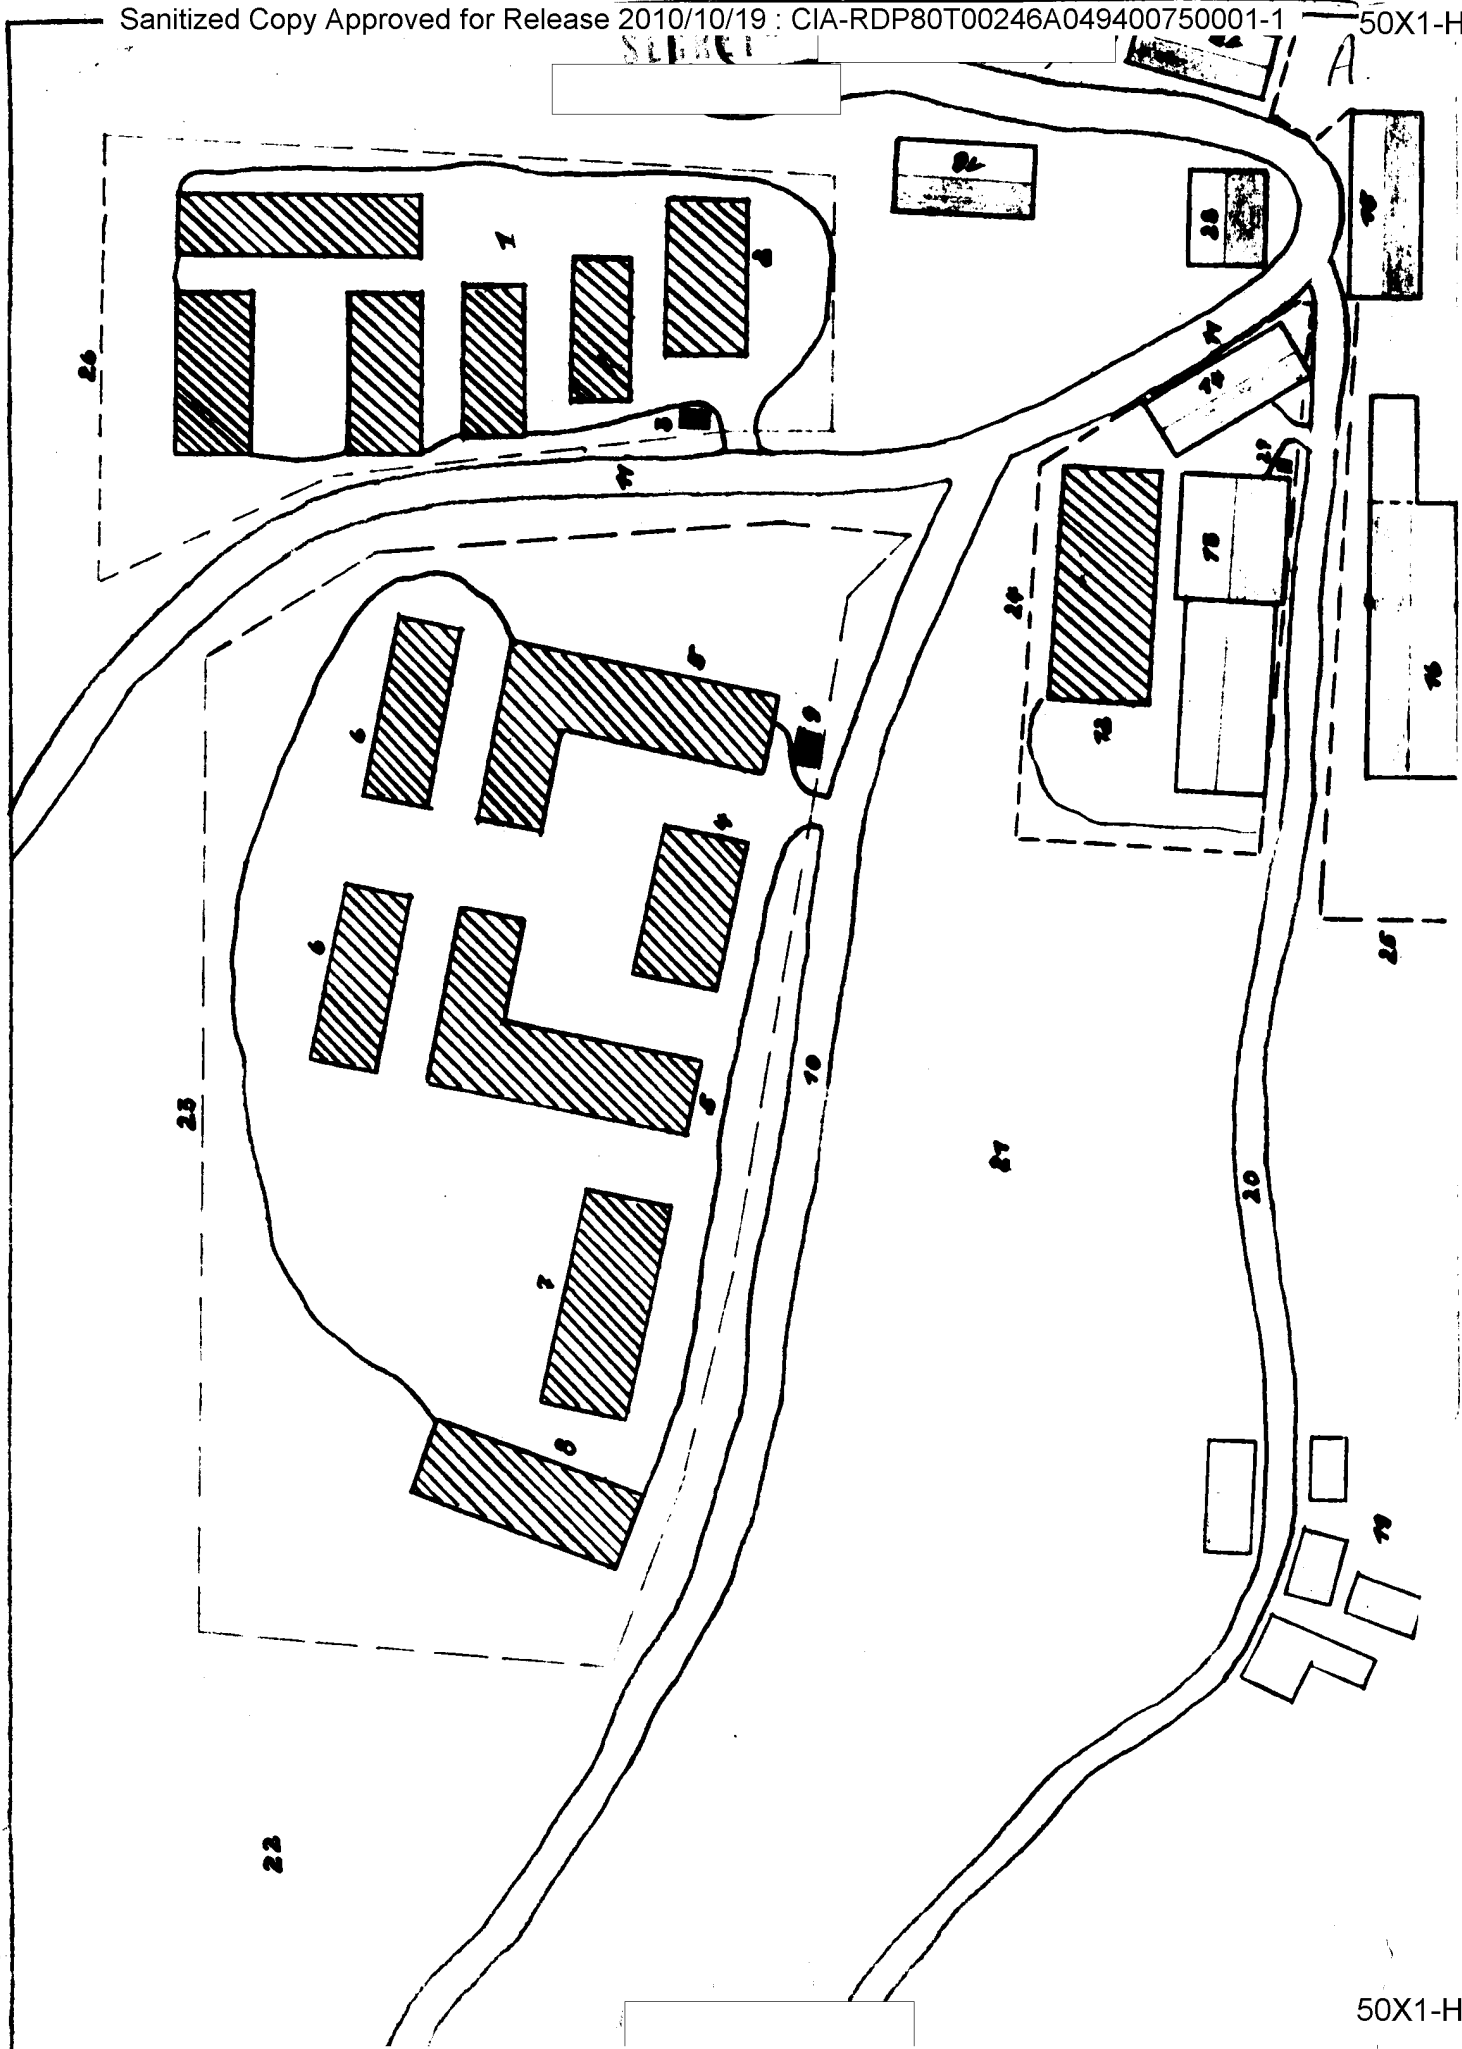

A

50X1-HUM

Page Denied