

CONFIDENTIAL

ET-1

JMB.



25X1

May 10, 1950



25X1

Dear Bill:

Enclosed is one copy of each of the schematic wiring drawings for the ES-1 and ET-1 Electrowriter equipment.

Your attention is invited to the patent notice on each drawing and your careful cooperation in this matter will be very much appreciated.

Should you have difficulty in clearing the case of trouble you mentioned on the telephone yesterday, we will be pleased to send a qualified engineer to Washington to assist in the repairs.

Sincerely yours,



25X1


Vice President

PWS/jw
encl.

ORIGINAL CLBY 235979
☐ DECL ☒ REVISION 2010
 EXT BY WISBY 56
 REASON 32(13)

DOC	<u>3</u>	REV DATE	<u>3/4/80</u>	BY	<u>37169</u>
ORIG COMP	<u>35</u>	OPI	<u>56</u>	TYPE	<u>01</u>
ORIG CLASS	<u>m</u>	PAGES	<u>5</u>	REV CLASS	<u>C</u>
JUST	<u>22</u>	NEXT REV	<u>2010</u>	AUTH: NR 70-2	


CONFIDENTIAL

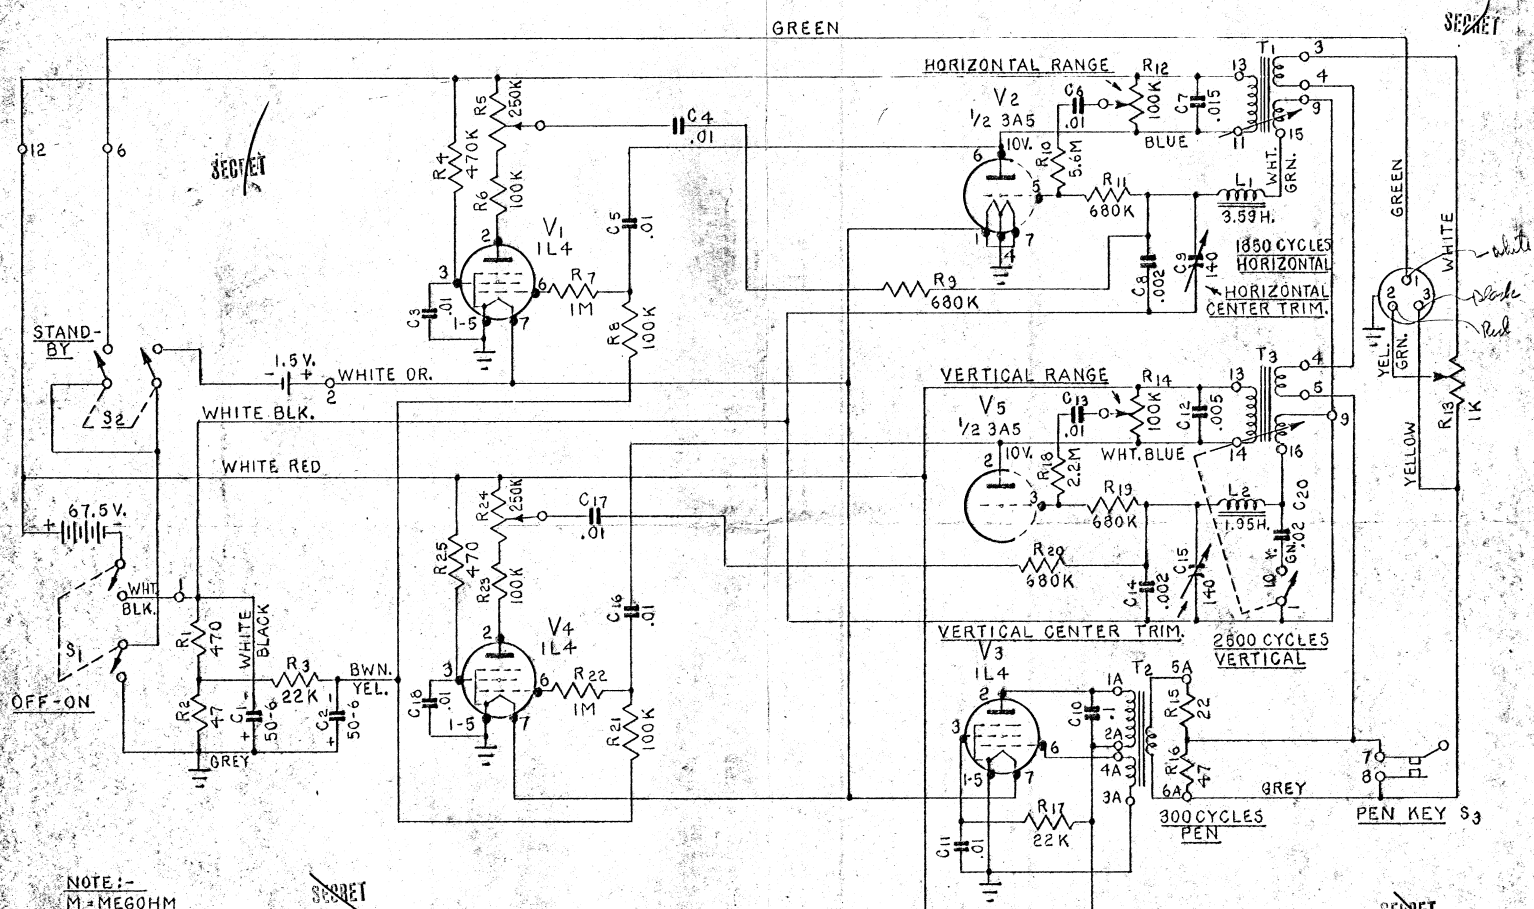~~SECRET~~DRAWING NUMBER
C10241~~SECRET~~~~SECRET~~~~SECRET~~

" PATENTS AND RIGHTS UNDER PATENT APPLICATIONS ARE THE PROPERTY OF CONSOLIDATED ELECTRIC CO., BANKERS BLDG., CHICAGO 3, ILL., AND INFORMATION CONTAINED HEREIN MUST NOT BE DISCLOSED TO THIRD PARTIES WITHOUT THE WRITTEN CONSENT OF CONSOLIDATED ELECTRIC CO."

DESIGNED BY W.D.M.	DATE 4-28-60	CHECKED BY DATE	REVISIONS
TOLERANCES FRACT. 1/2 DECIMAL 1/10 UNLESS OTHERWISE SPECIFIED		SCHEMATIC - PORTABLE ELECTROWRITER ET-1	
DRAWING NUMBER C10241		REV. 25X1	

25X1

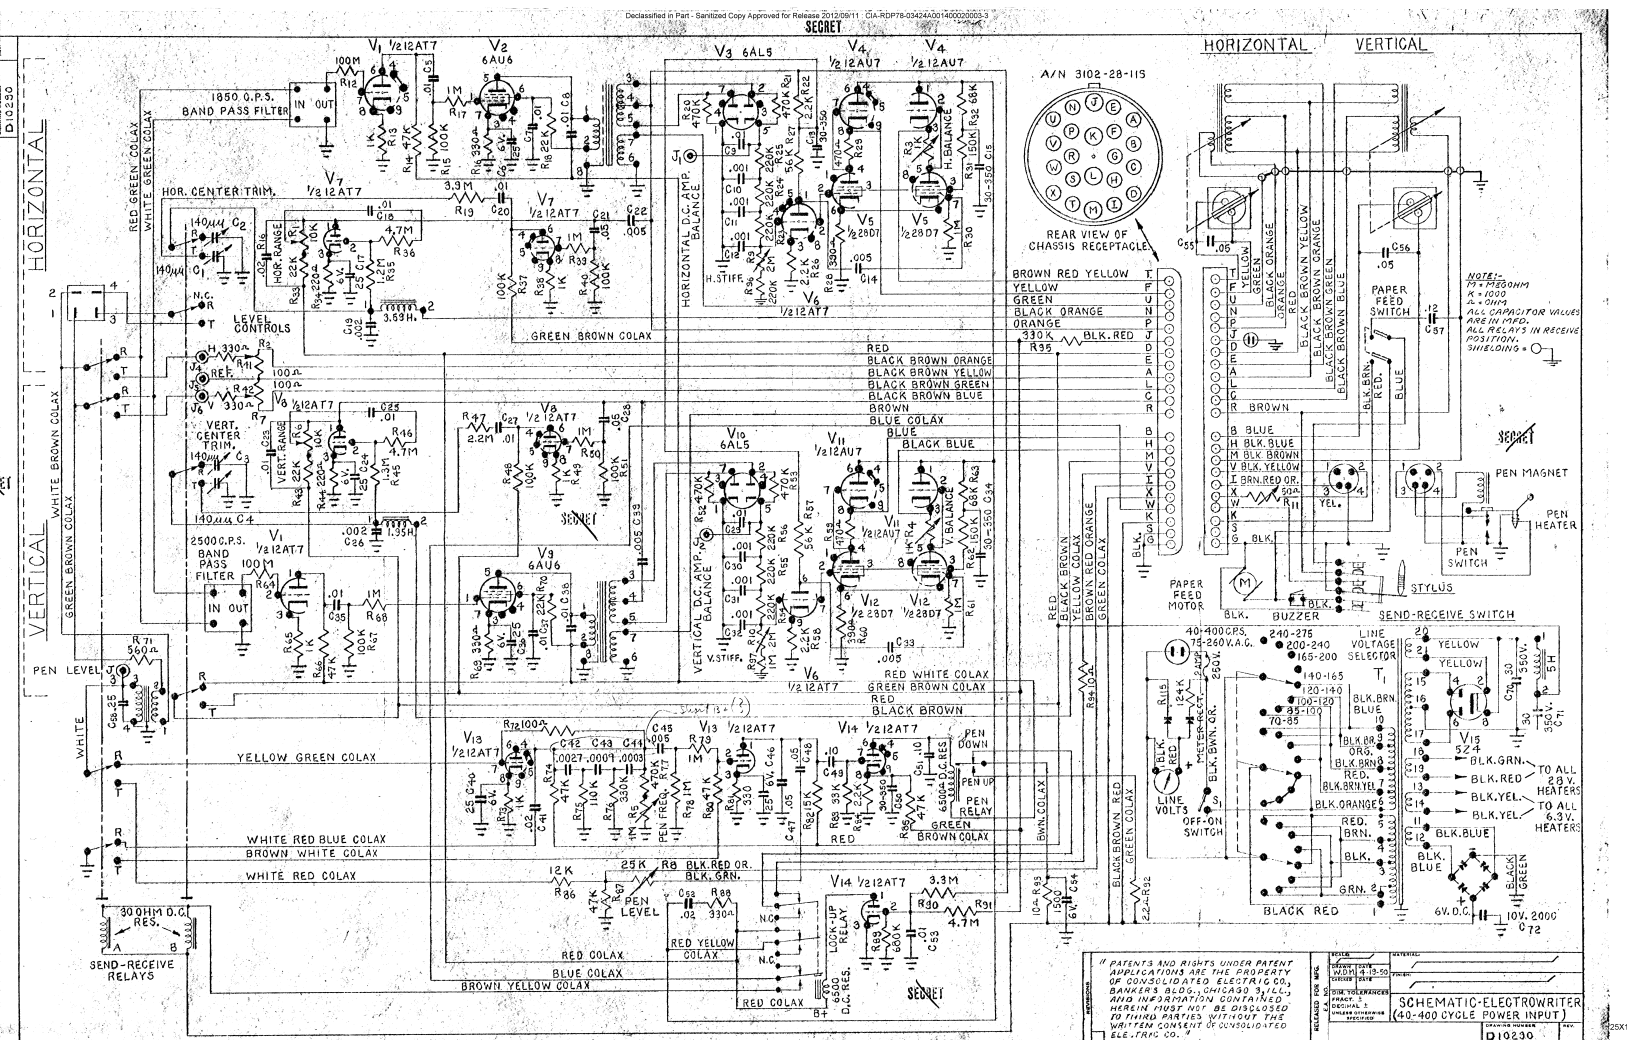

E131 -122

E131 -122

ELECTROWRITER TERMINAL (E1)

DATE: 12-28-49 DWN: WDM OK

